


43,93

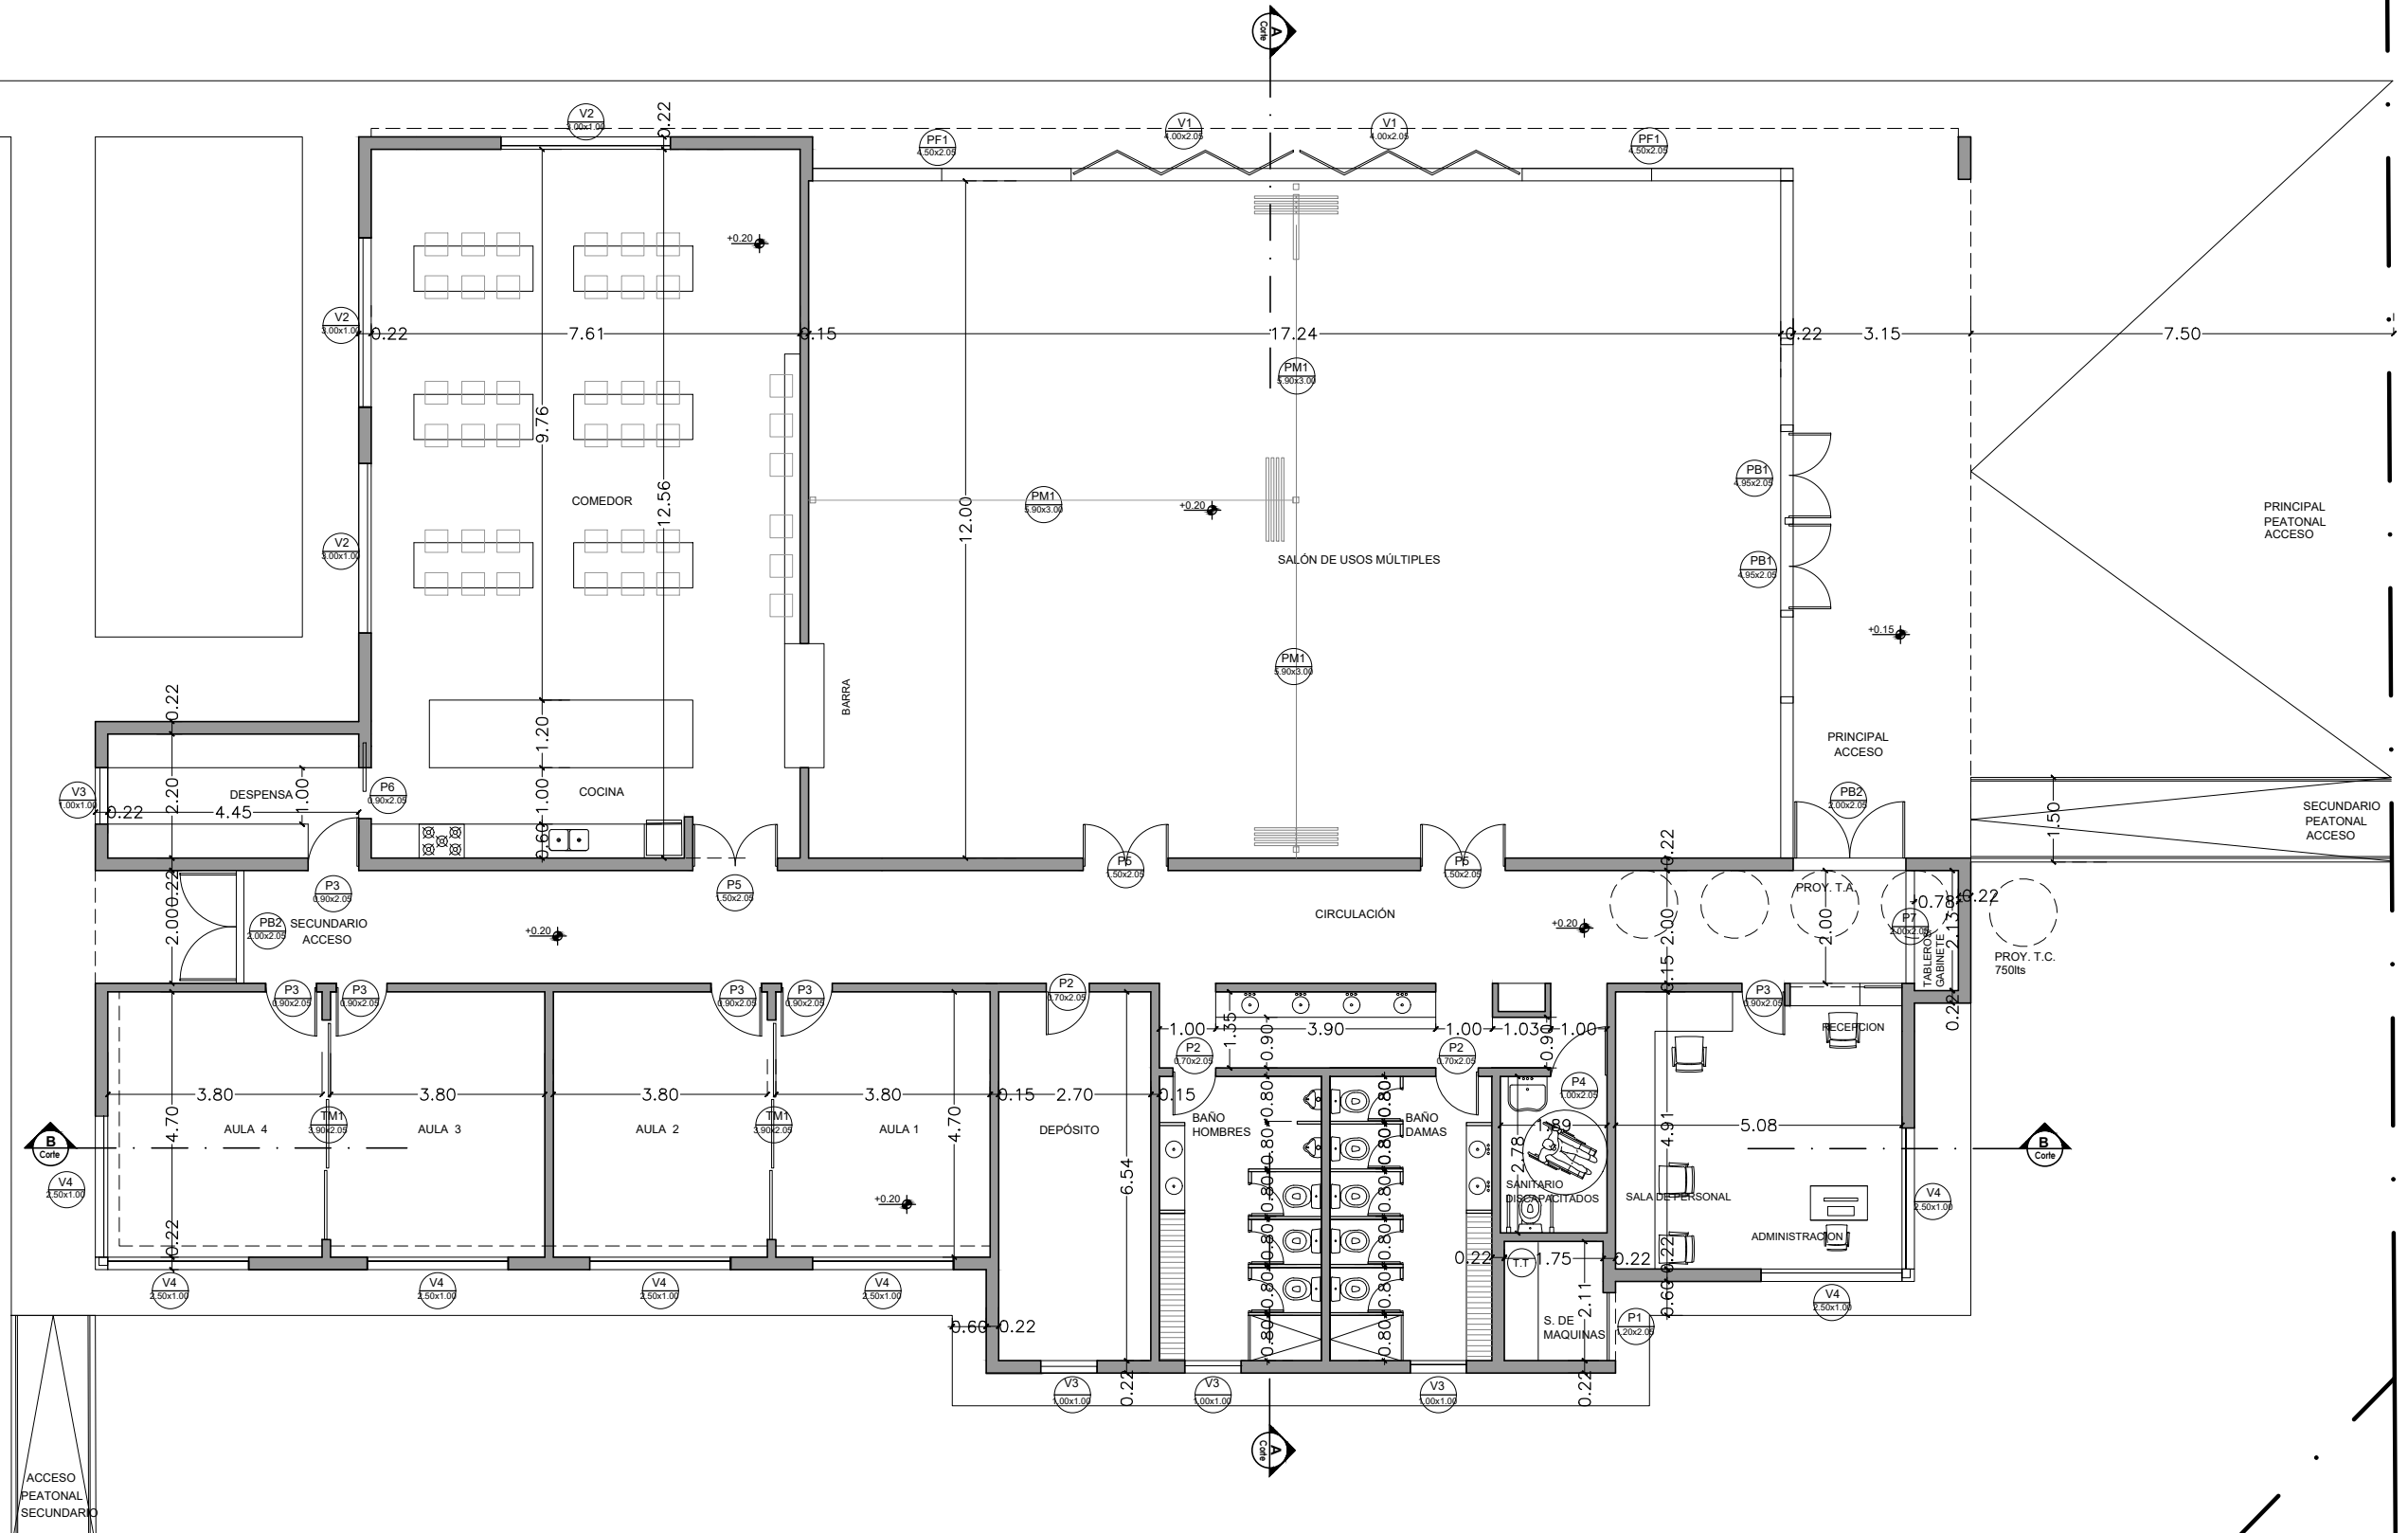

SUPERFICIES
CUB.: 586m2
SEMICUB.: 54.22m2
TOTAL: 640.22m2

57,50

ACCESO PEATONAL SECUNDARIO